

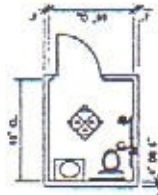
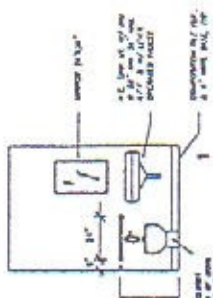


TRAIL NOTES:


- 1. SHOW ROOMS TO BE BUILT FROM 1/2" TO 1/4" OF THE
- 2. SHOW ROOMS TO BE BUILT FROM 1/2" TO 1/4" OF THE

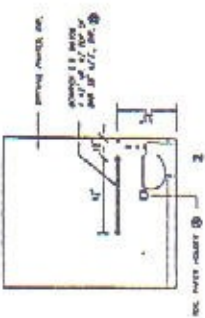

TYP. TOILET PLAN
SCALE: 1/4" = 1'-0"

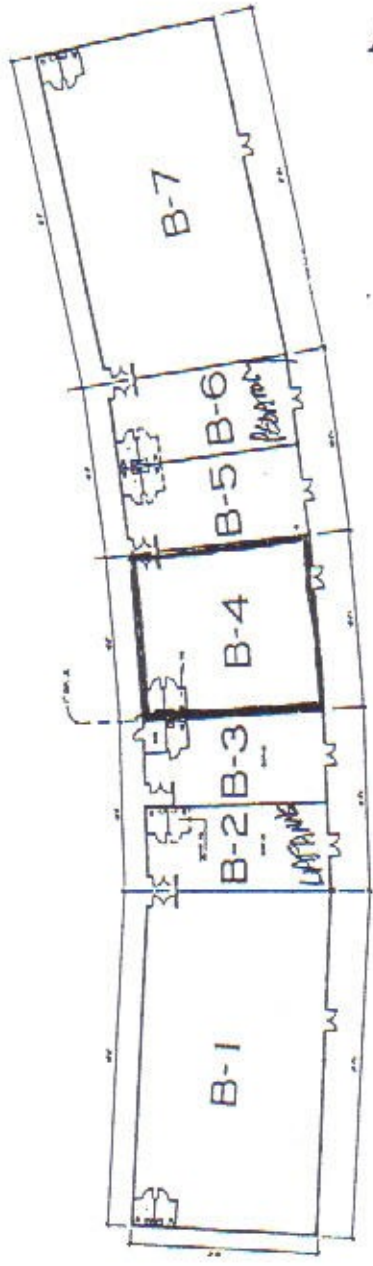

FLOOR PLAN BLDG. - B
SCALE: 1/4" = 1'-0"

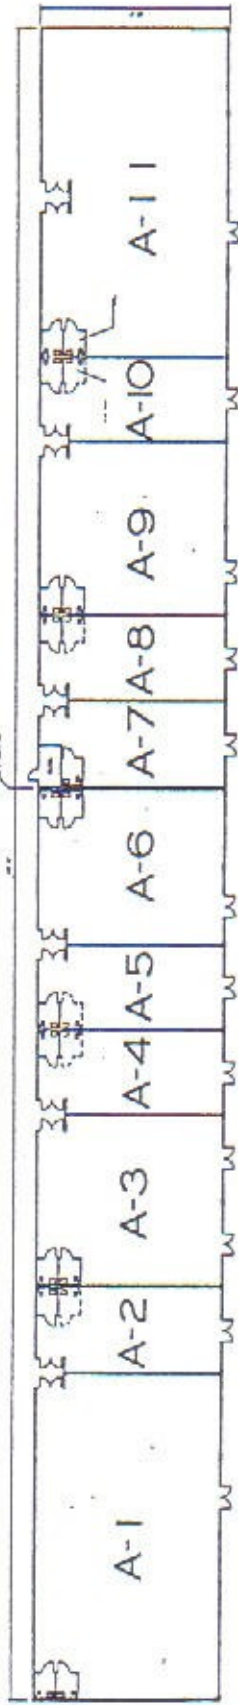

FLOOR PLAN BLDG. - A
SCALE: 1/4" = 1'-0"

- REVISIONS:**
1. REVISIONS TO BE MADE TO THE PLAN AS SHOWN BY THE REVISIONS TO THE CONTRACT DOCUMENTS.
1/4" = 1'-0"